




HEALTH, SAFETY & ENVIRONMENTAL INFORMATION	
In addition to the hazards/risks normally associated with the types of work detailed on this drawing, also note the following:	
CONSTRUCTION	1 All dimensions to be verified on site by GENERAL CONTRACTOR prior to any work, setting out or shop drawings being prepared.
	2 © copyright SAUNDERS BOSTON LIMITED. All rights reserved. This drawing remains the property of SAUNDERS BOSTON LIMITED at all times and may not be reproduced or copied in whole or in part without their prior written consent.
MAINTENANCE/CLEANING	3 This drawing and related specifications are for use only in the stated location.
	4 This drawing is to be read in conjunction with all other Consultants drawings and specifications.
	5 Drainage has not been surveyed and any/all pipe locations and below ground drainage runs are indicative.
DECOMMISSION/DEMOLITION	6 It is assumed that all works will be carried out by a competent contractor who will be working, where appropriate, to an approved method statement.

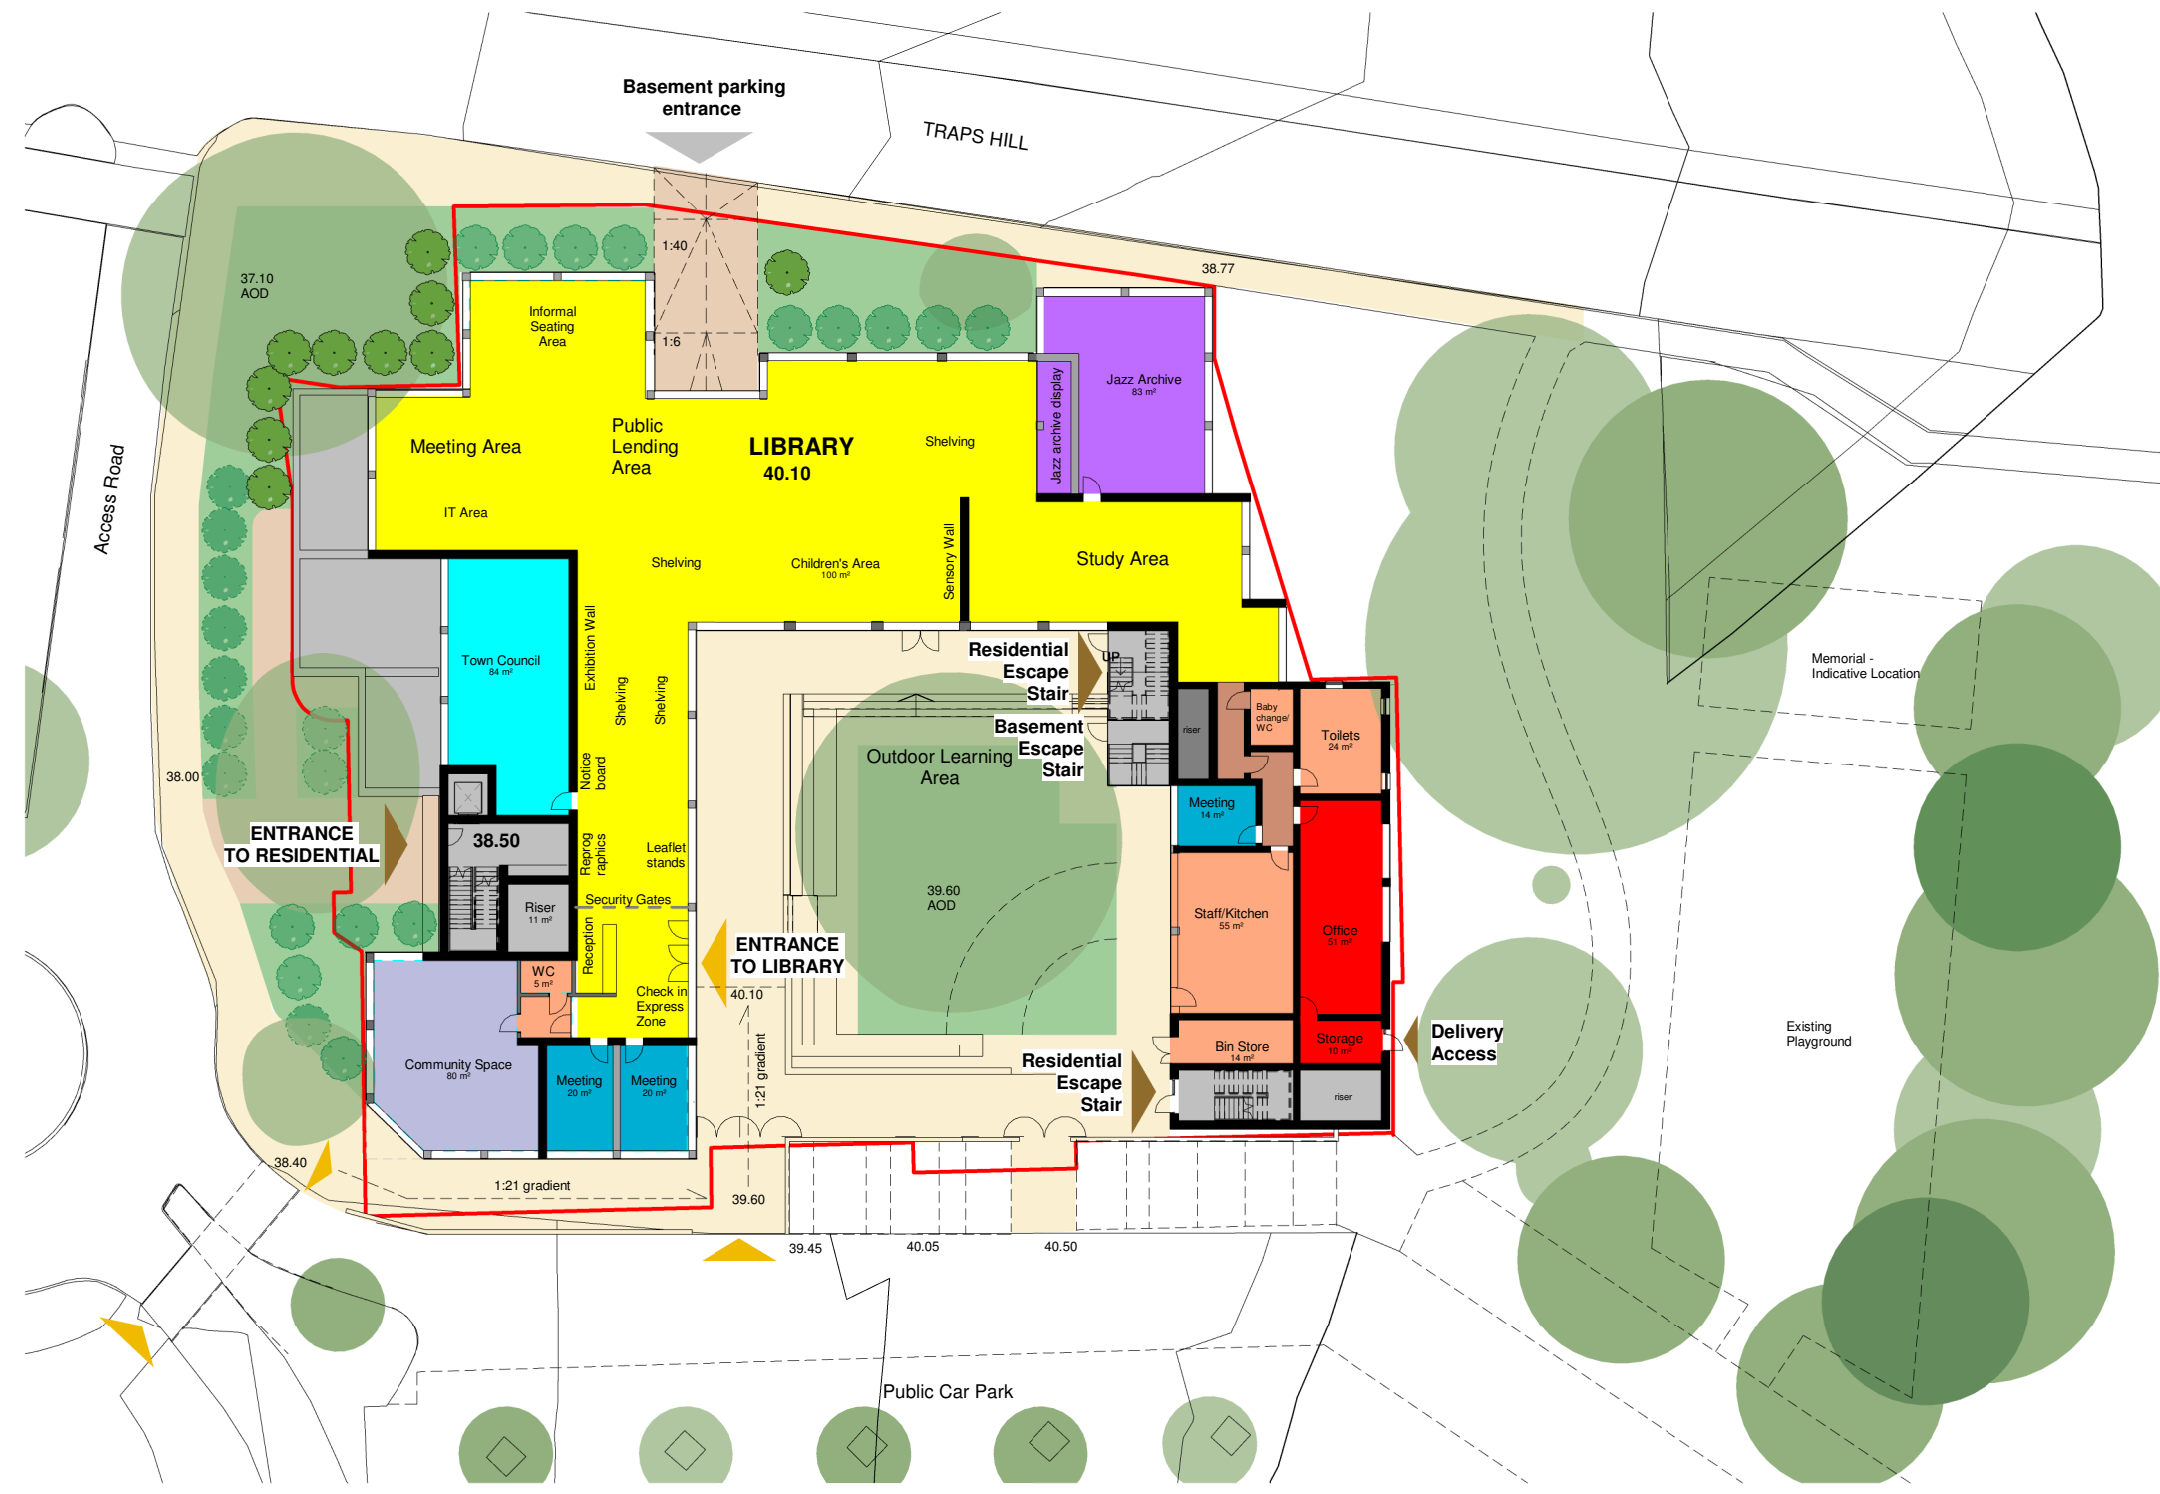

Proposed Ground Floor Plan
1 : 200

No.	Revision	Date	Chk.	Auth.
M	General amendments	20210614		
L	General updates	20210513		
K	General amendments to GF, reduction to basement	20210211		
J	General amendments	20210121		
I	Main core revised	20210115		
H	Revisions following Pre-App	20210112		
G	General Update	20201020		
F	General Update	20201019		
E	Plans updated to allow 2m space to north of oak tree	20201008		
D	Updates to plans following DTM	20201006		
C	Arb info added, plans updated	20200923		
B	Revisions to library layout	20200910		
A	General amendments	20200903		
No.	Revision	Date	Chk.	Auth.

 



Saunders Boston Architects

Eastern Gate House, 119 Newmarket Road, Cambridge CB5 8HA
T: 01223 367733
office@saundersboston.co.uk

The Generator, The Gallery, King's Wharf
The Quay, Essex EX2 4AN
T: 01392 346627
www.saundersboston.co.uk

Client: Essex Housing

Job: Loughton Library

Drawing: Proposed Ground Floor Plan

Scale: 1 : 200 @A1

Revision: **M**

SBA Project Code	Drawn	Author	Date	24/08/20
1765	Checked	Checker	Suitability Code	

project	originator	zone	level	type	role	number
1765-SBA-XX-ZZ	-	-	-	-	-	-DR-A-0010